
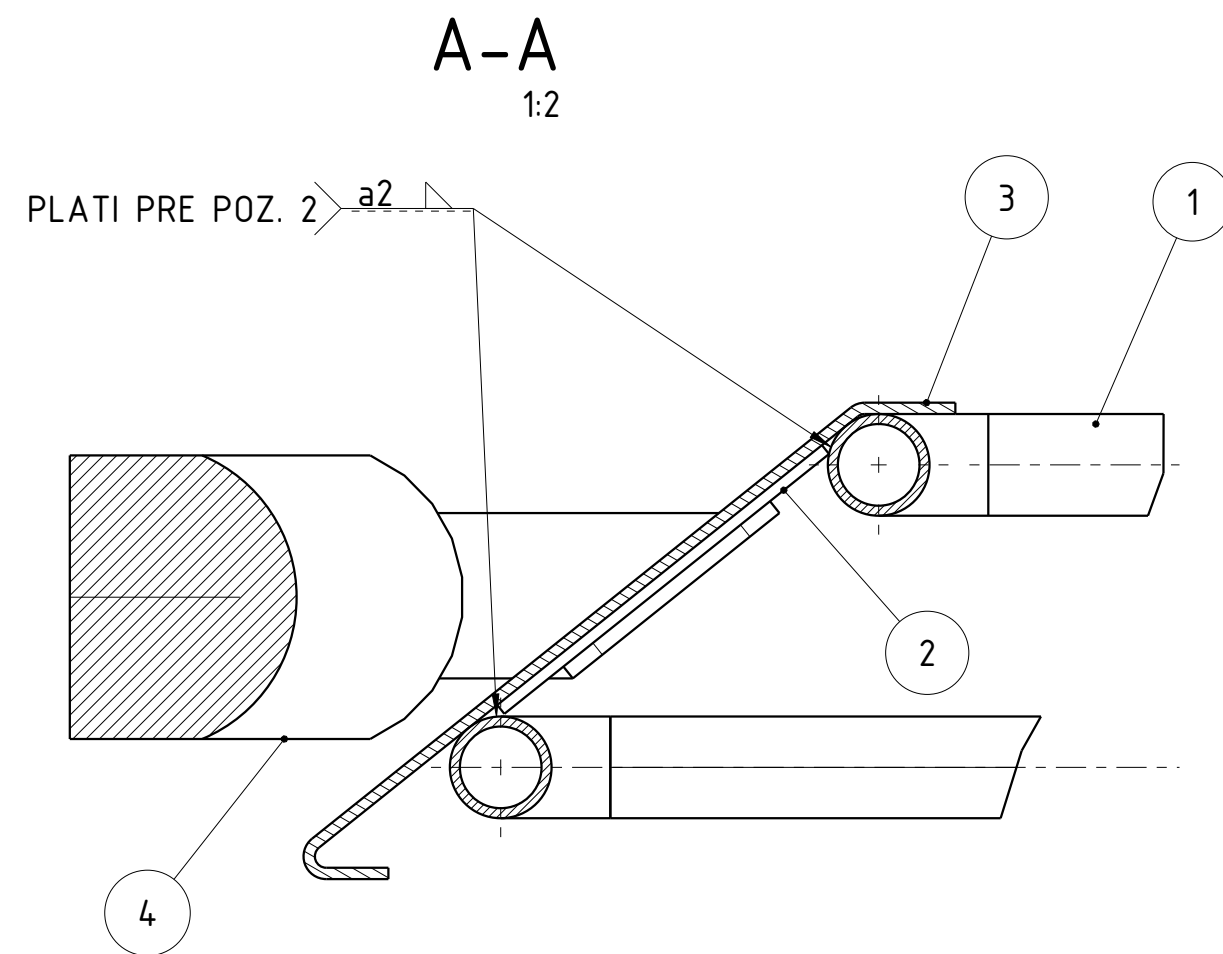


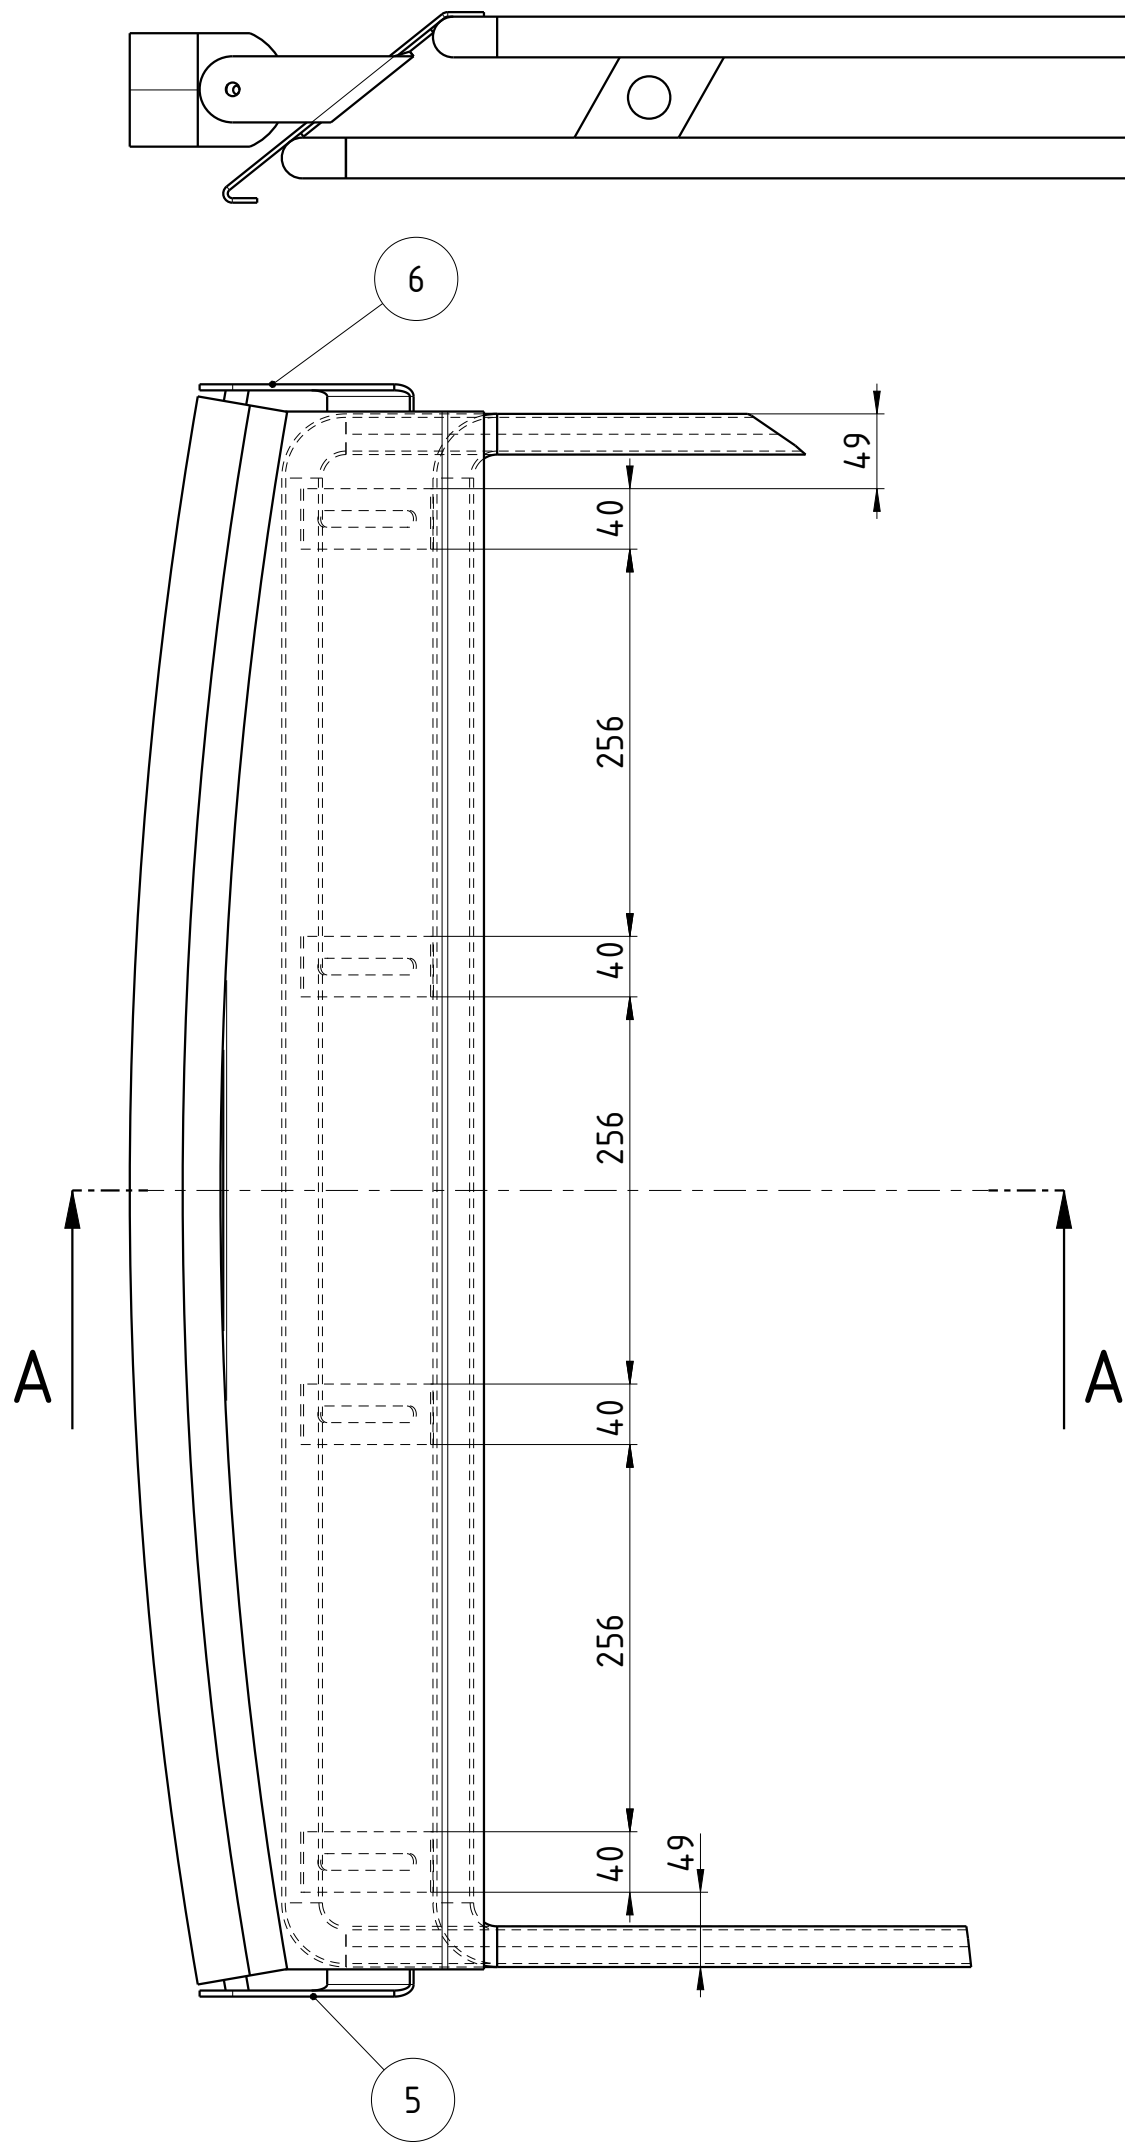

6	KONZOLA-SVETLA-ZO			S 235	1	0.405
5	KONZOLA-SVETLA			S 235	1	0.406
4	LAMPA			S 235	1	3.271
3	STIT			S 235	1	5.750
2	DRZIAK-STITU			S 235	4	0.084
1	ZAHRADKA_ZVAR				1	30.173
Poz	Vykres	Rozmer	Norma	Material	Mn (ks)	kg/ks